




N^o 1
South side of
Paton Place,
corner of Belgrave St.

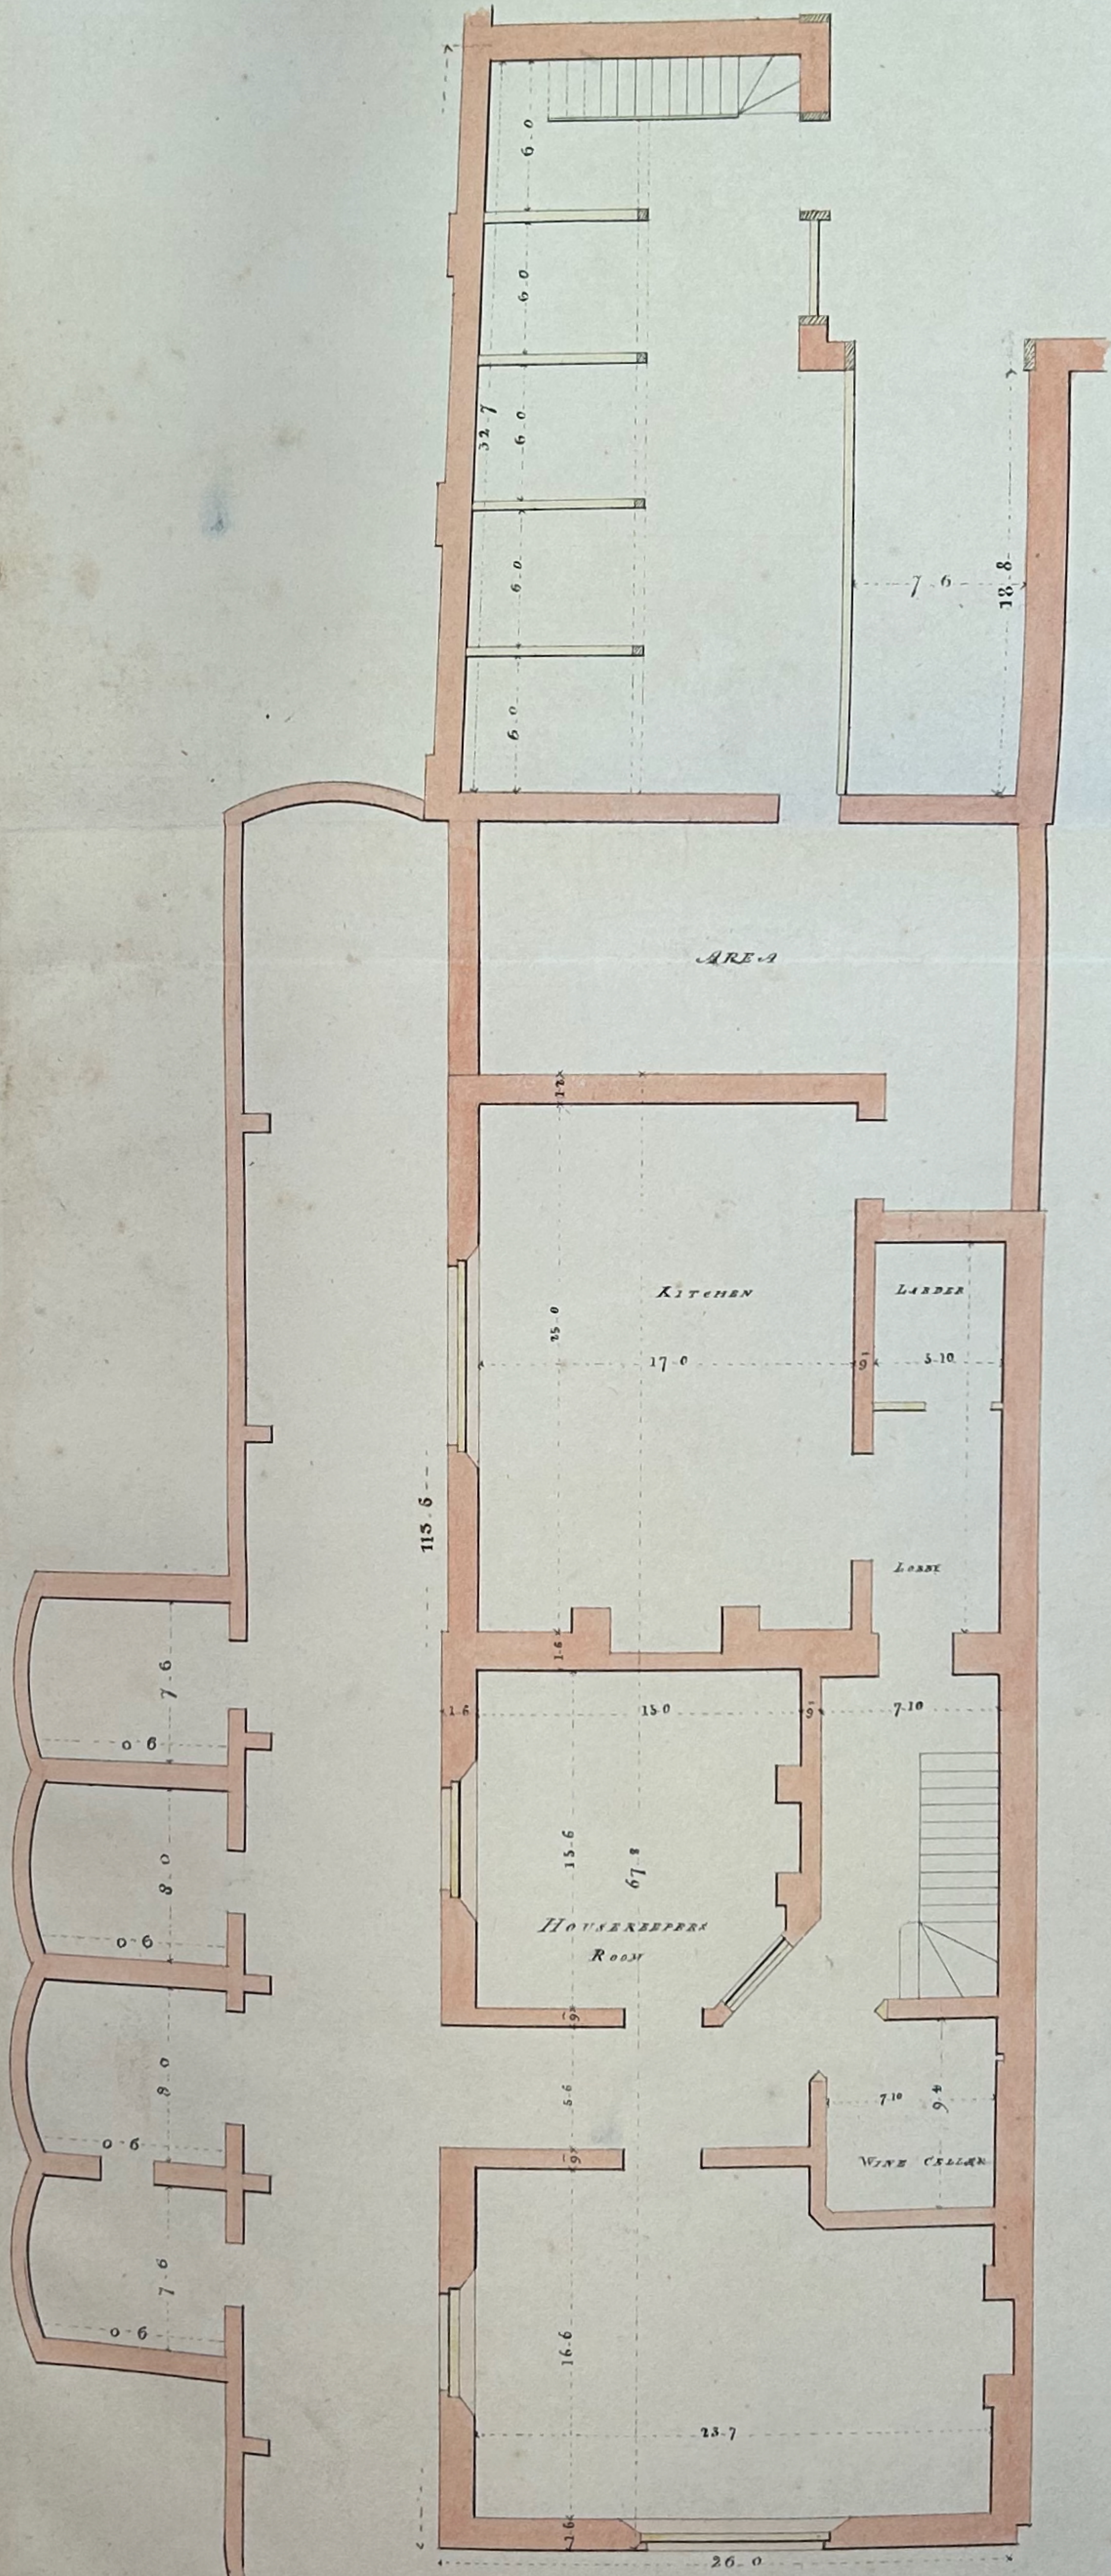


BASEMENT PLAN
 CORNER HOUSE SOUTH SIDE EATON PLACE

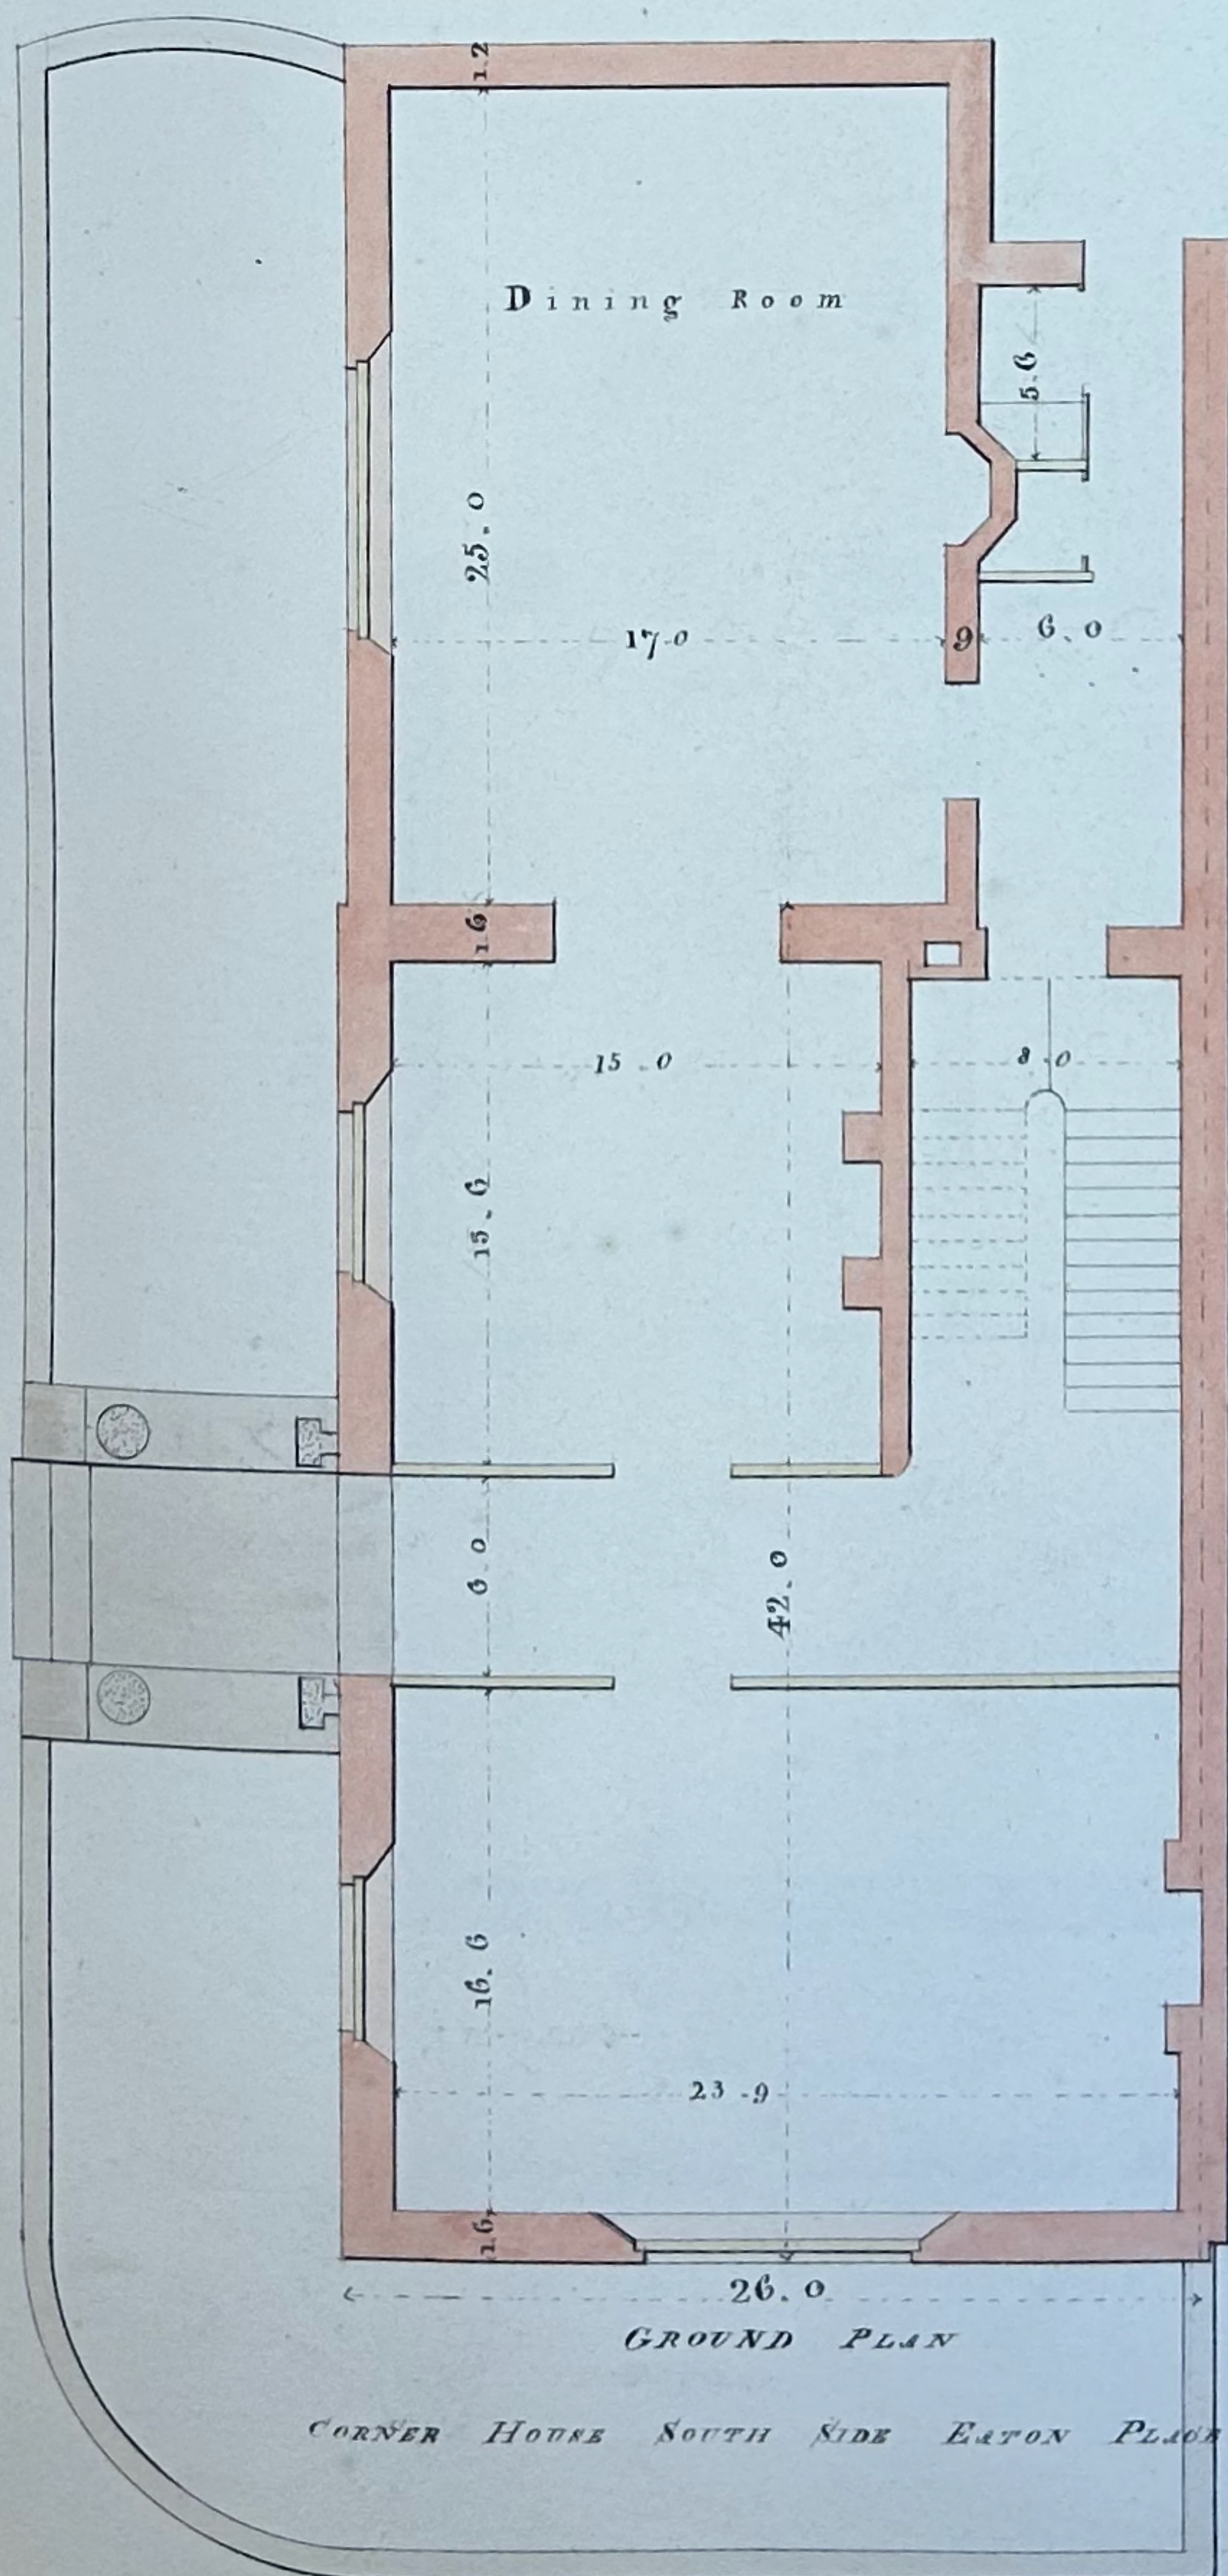

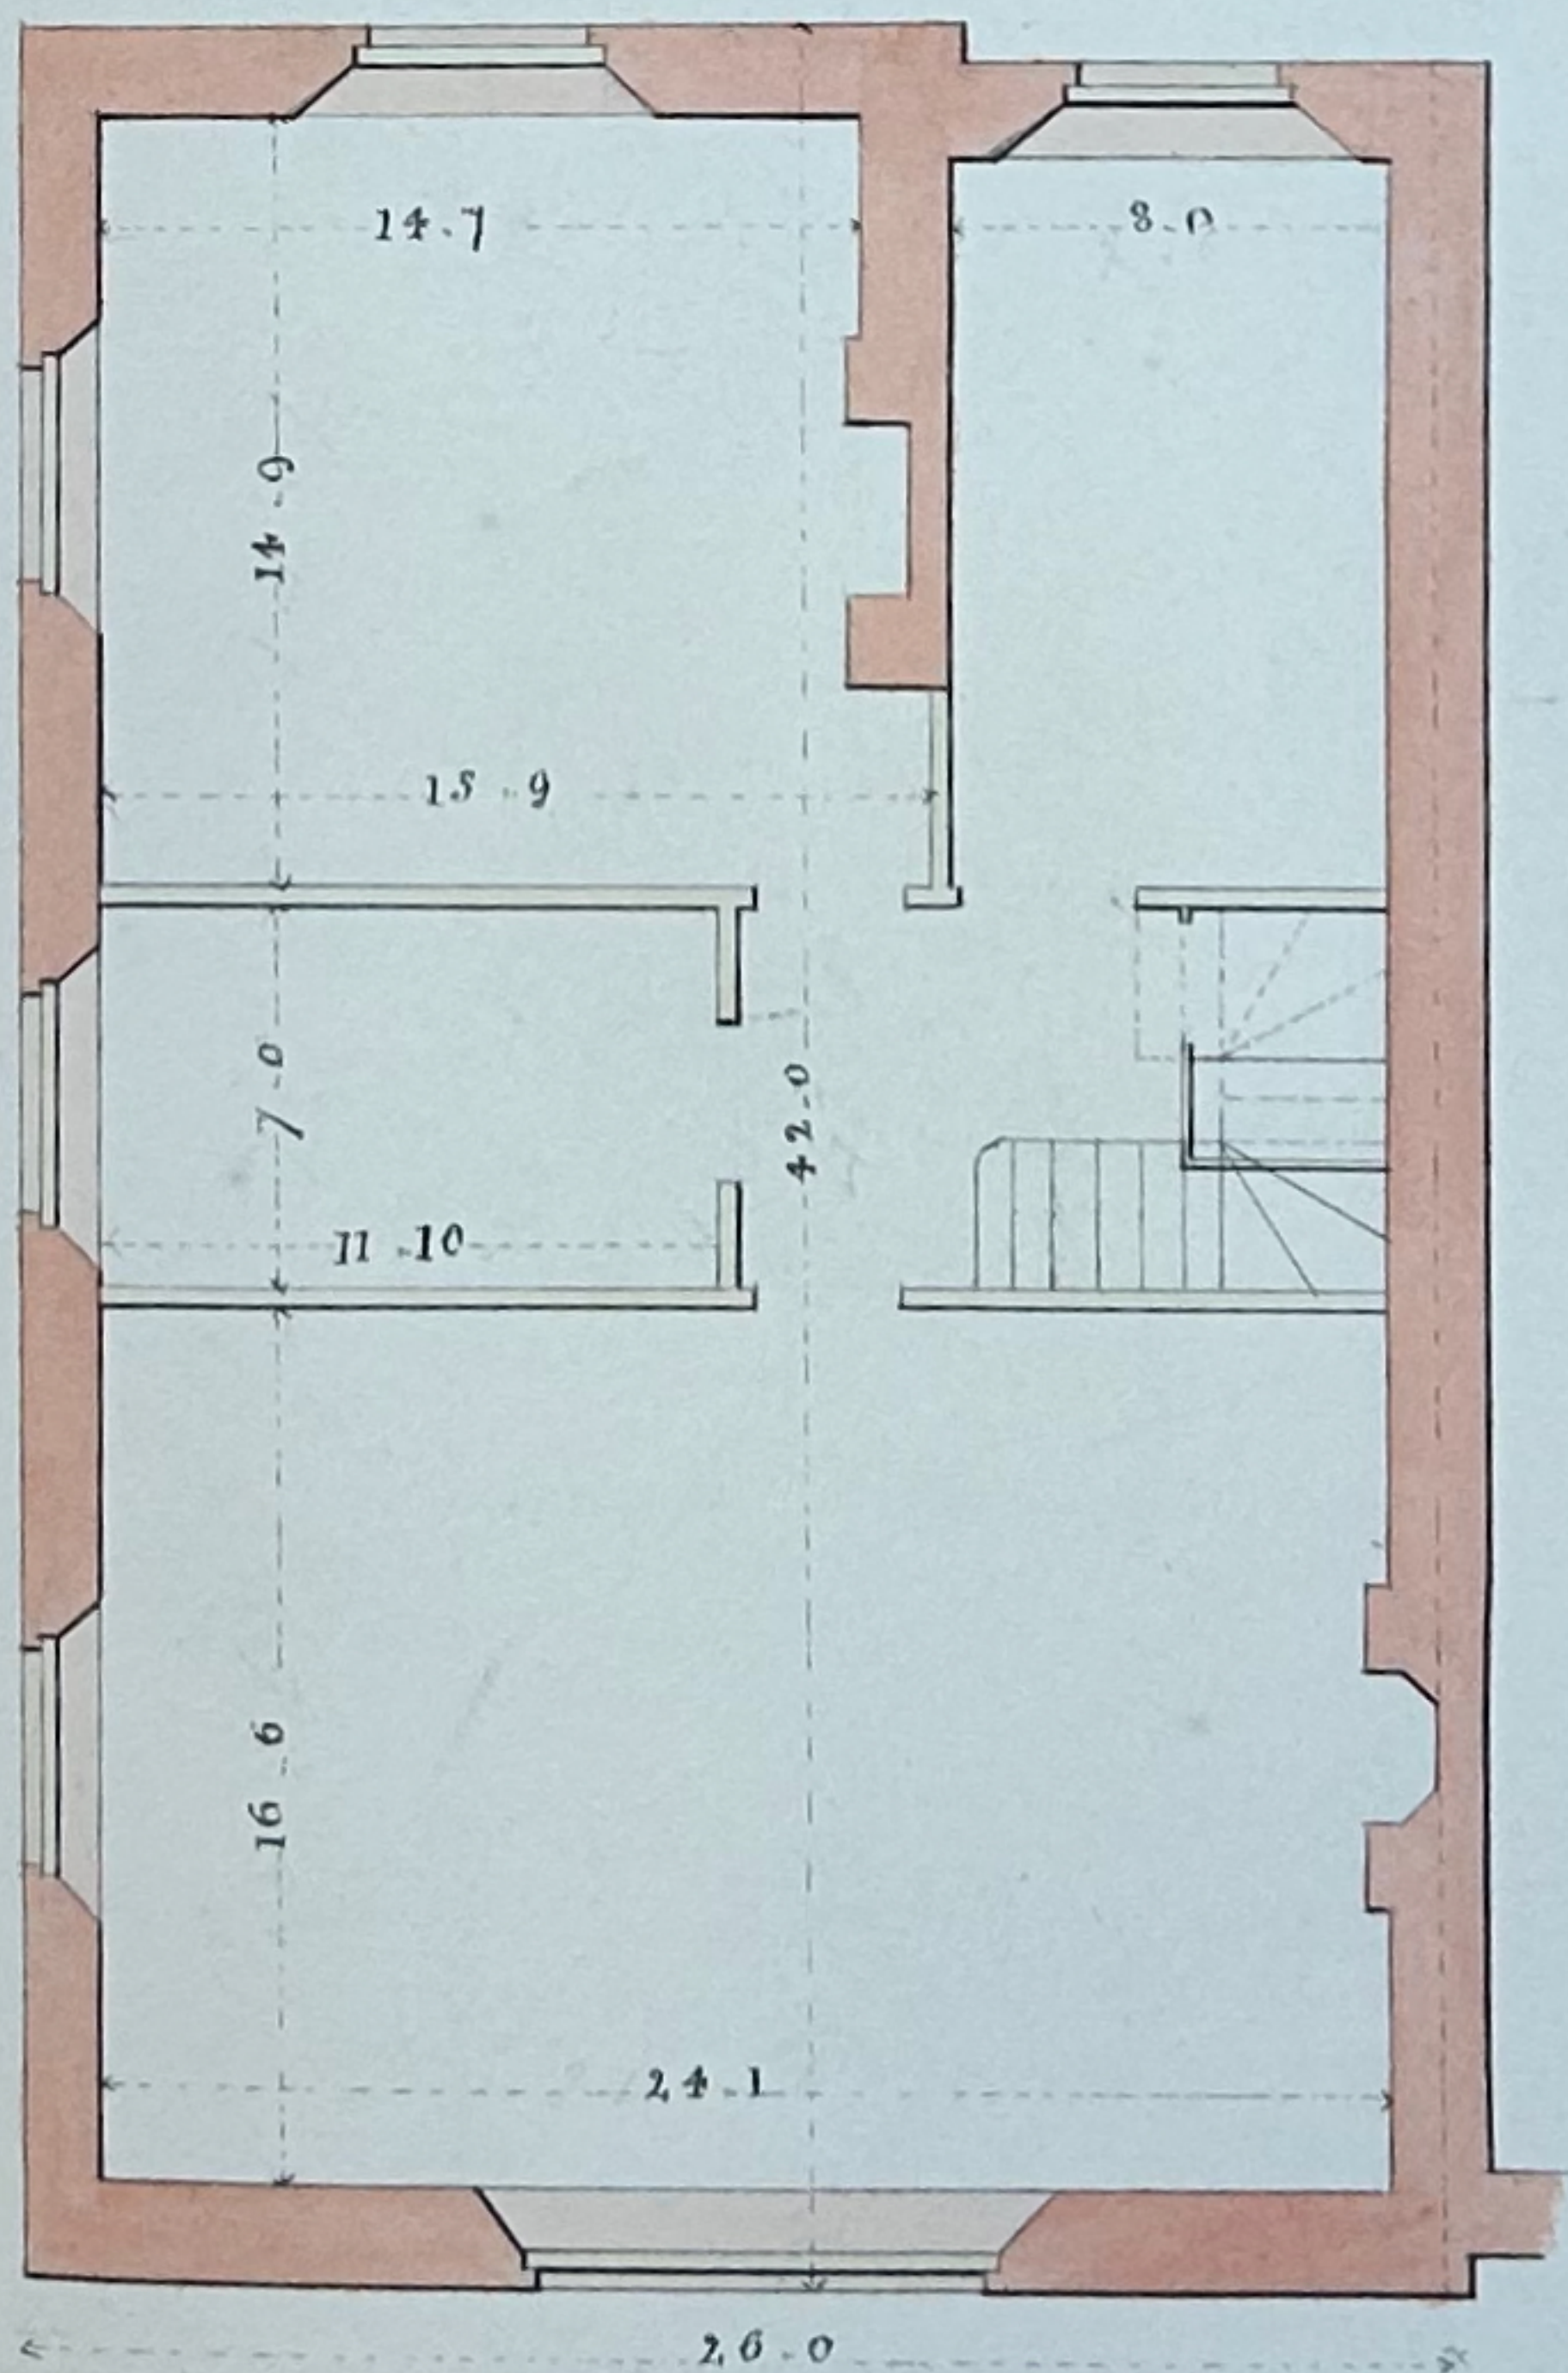


TWO PAIR

CORNER HOUSE SOUTH SIDE EATON PLACE

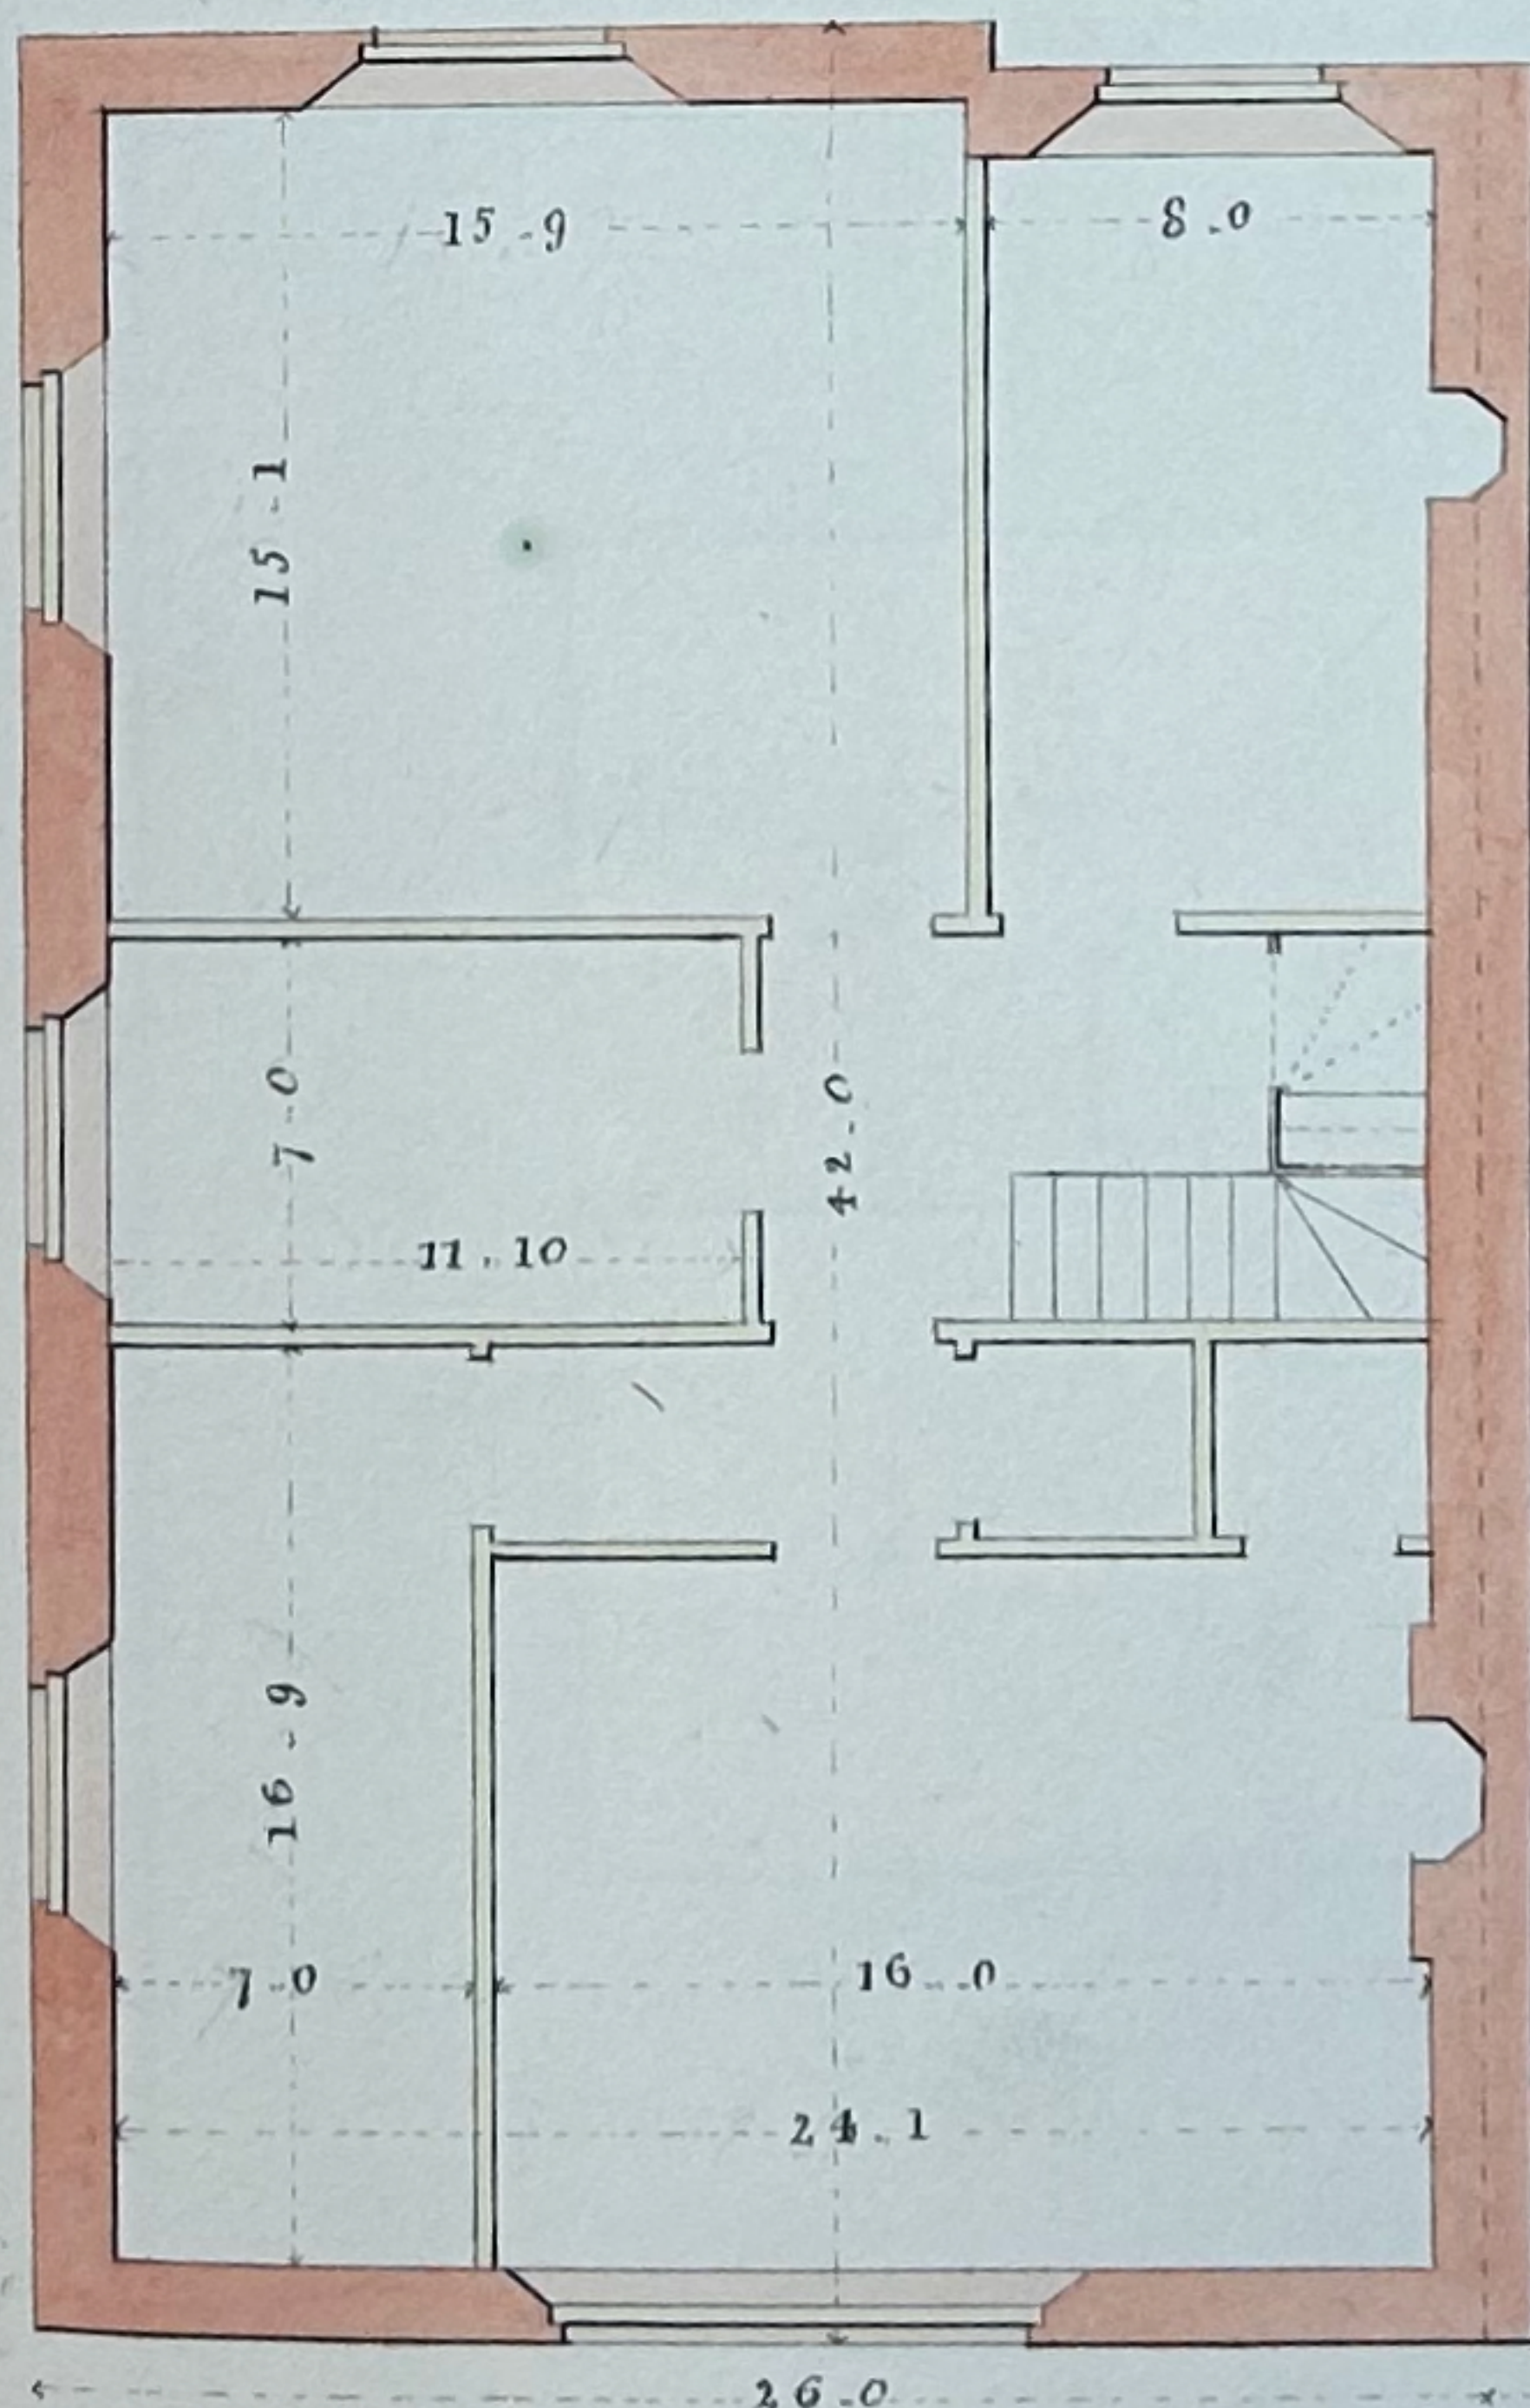

THREE PAIR

CORNER HOUSE SOUTH SIDE ESTON PLACE

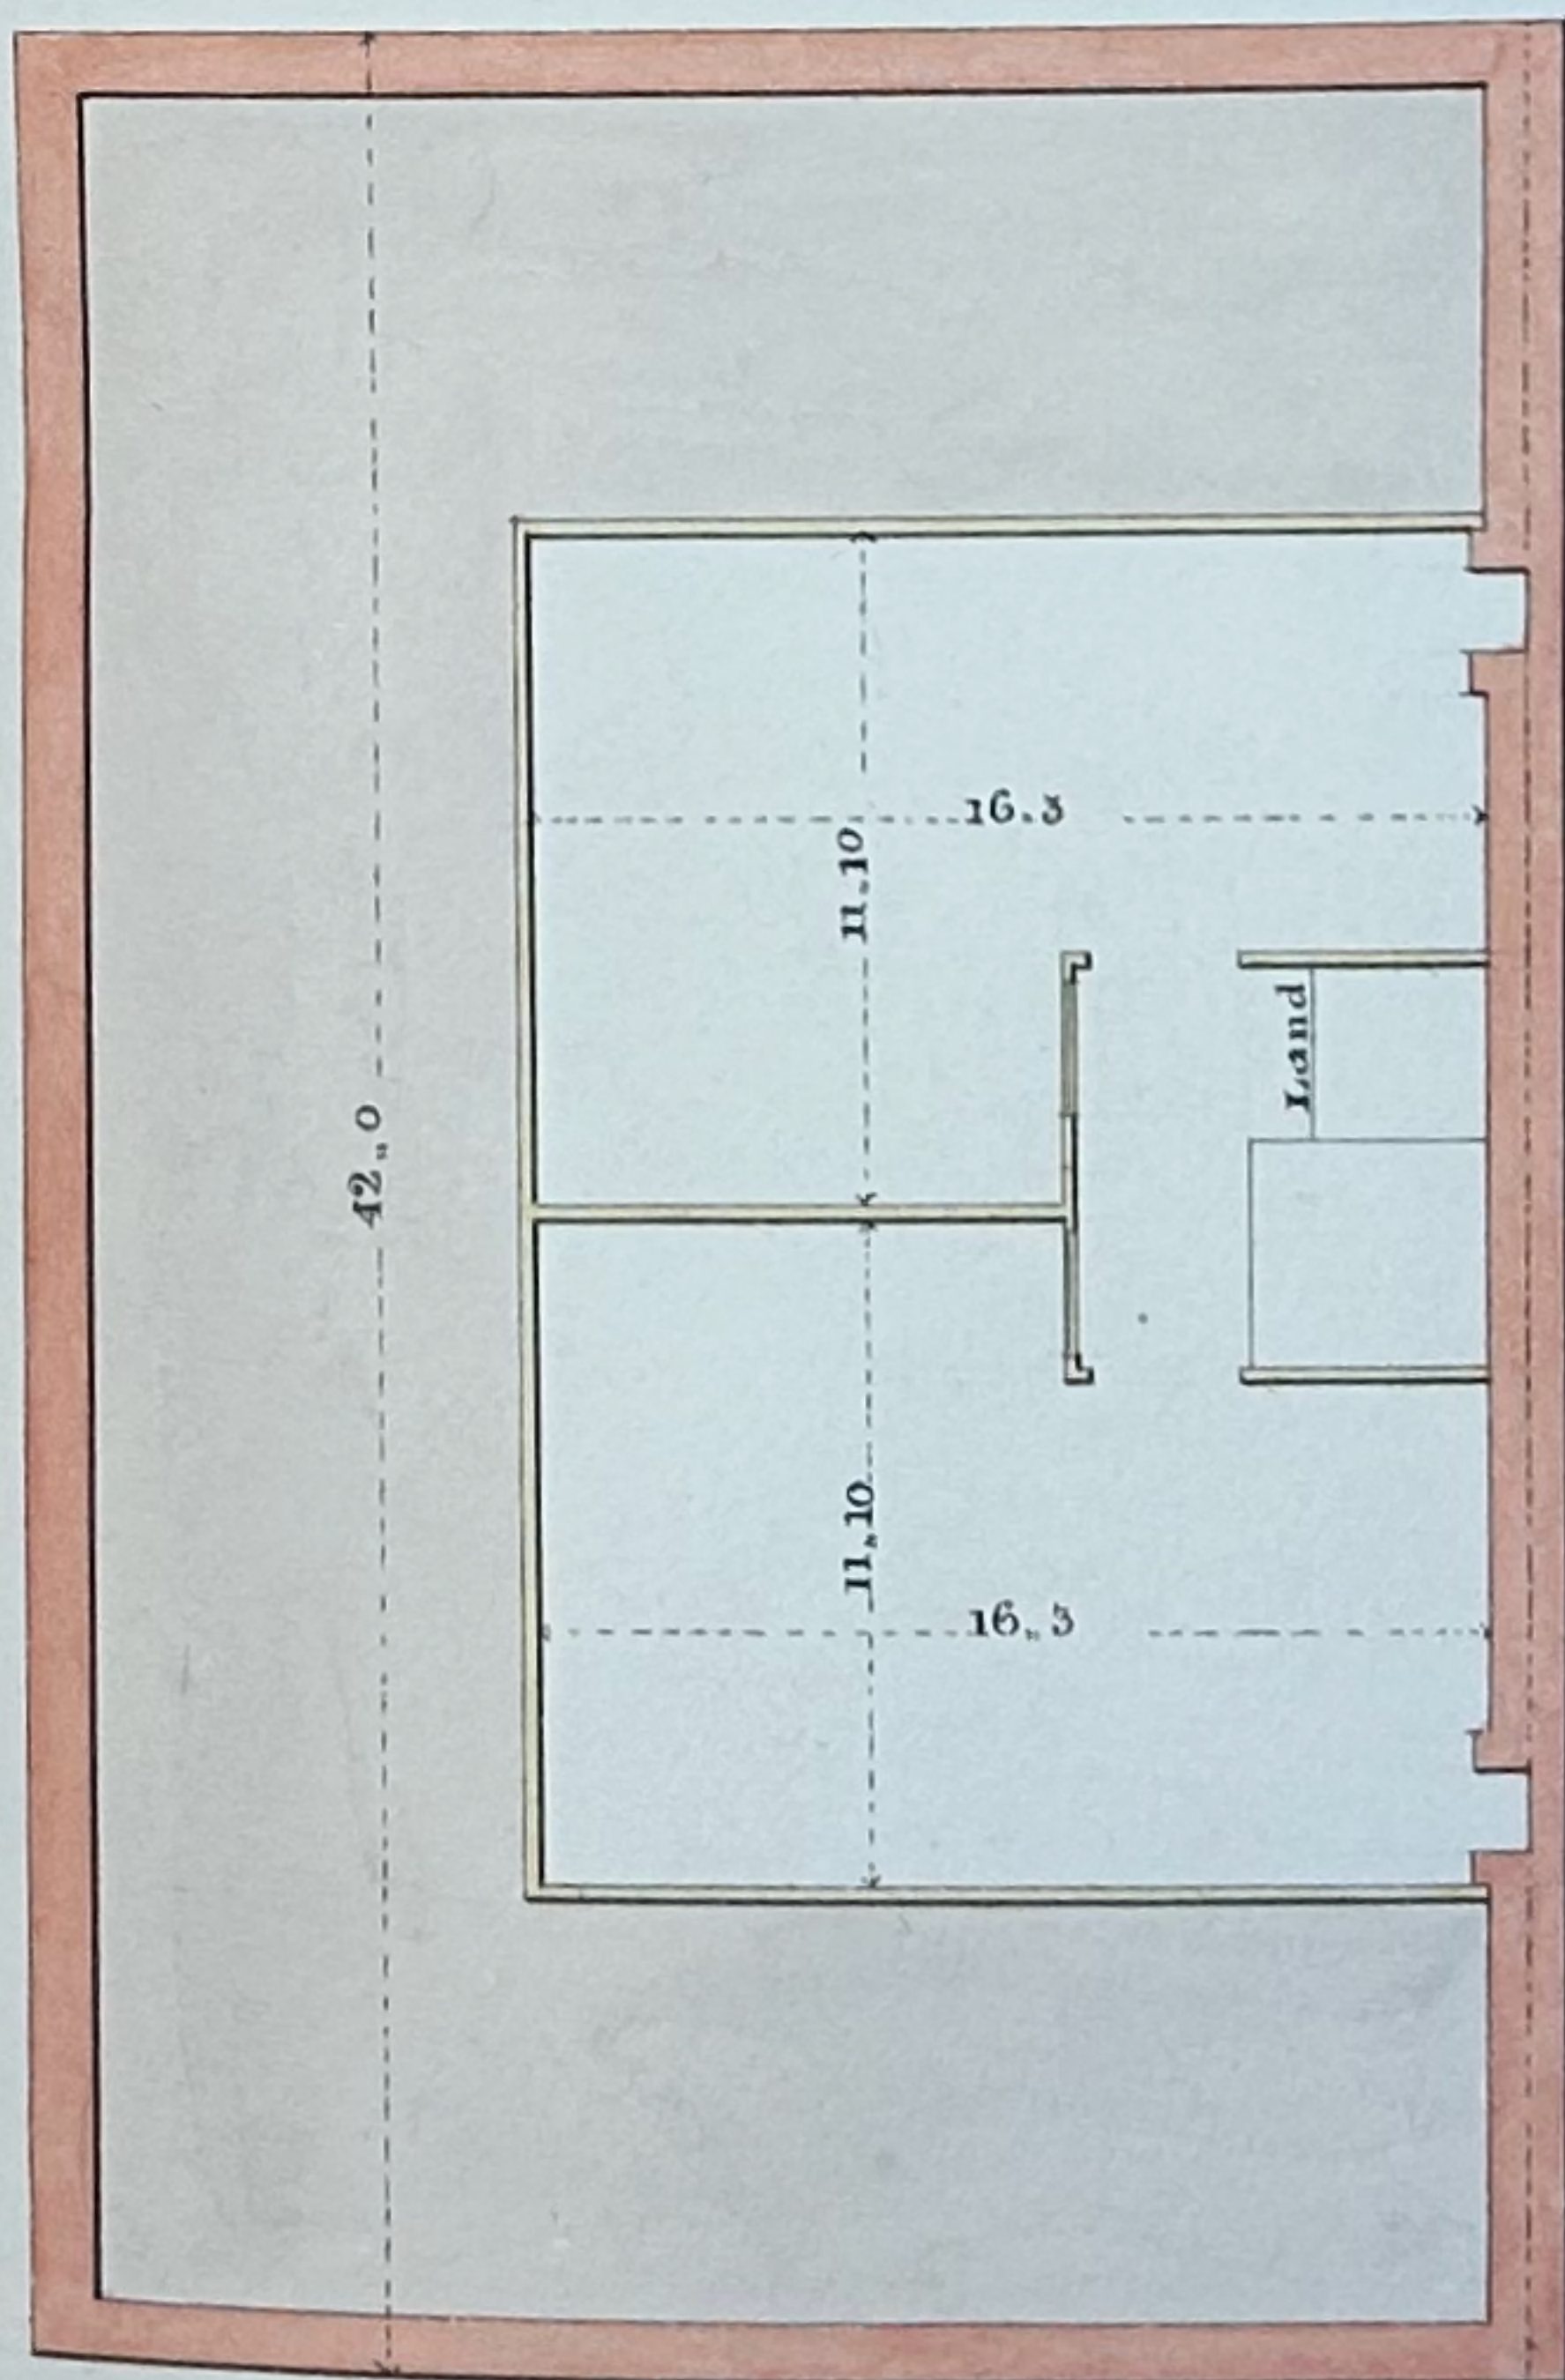

ROOMS in ROOF

